


14919 Celle Way Floor Plan

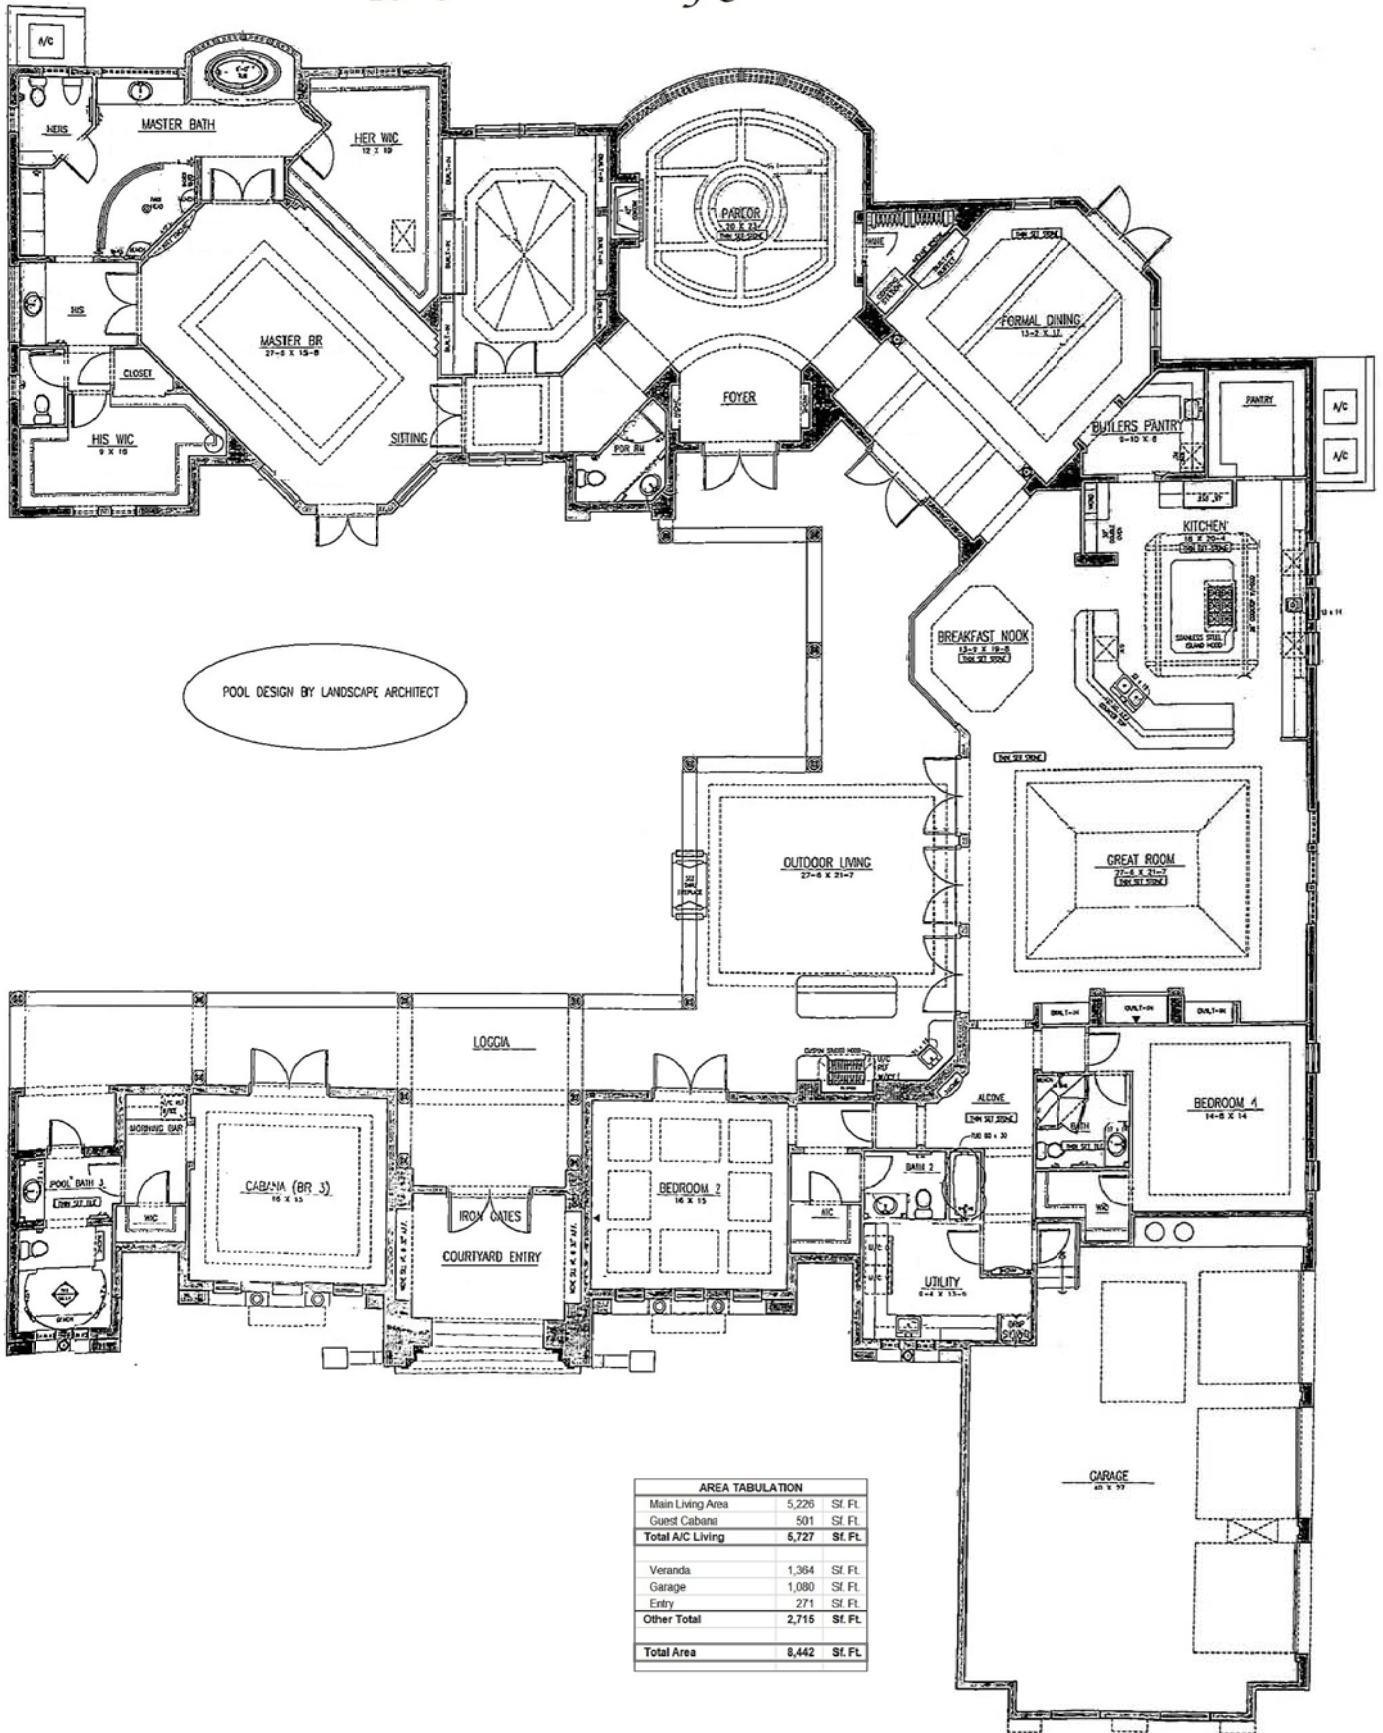

AREA TABULATION		
Main Living Area	5,226	Sf. Ft.
Guest Cabana	501	Sf. Ft.
Total A/C Living	6,727	Sf. Ft.
Veranda	1,364	Sf. Ft.
Garage	1,080	Sf. Ft.
Entry	271	Sf. Ft.
Other Total	2,715	Sf. Ft.
Total Area	8,442	Sf. Ft.

D2.1
 1ST FLOOR
 FLOOR
 PLAN
 DATE: 07/21/2008
 DRAWN BY: ANNE F.
 CHECKED BY: ANNE F.
 SCALE: 1/4" = 1'-0"

MEDITERRA - RAVELLO 4
 LEE COUNTY, FLORIDA

Mc Garvey

CUSTOM HOMES

300 MARSHLACE ROAD, SUITE 103
FORT MYERS, FL 33902

"The information including but not limited to, any sizes or living space such as room dimensions, square footage calculations, etc. are believed to be accurate but is not warranted or guaranteed. David William Auston, PA shall not be liable for any information contained herein. This information should be independently verified before any person enters into a transaction based upon it."