



BEARING BASIS IS OF RECORD
BASED ON THE WESTERLY R/W
OF PLATTED MURPHY ROAD WITH
A RECORD BEARING OF S 20°00'00"W.

Plat of Forest Lake
Located in
Gov't. Lots 1 & 2, Section 3
Gov't. Lot 3, Section 4
T 42 N, R 9 E
Town of Land O' Lakes
Vilas County, Wisconsin




Surveyor's Certificate-
"I HEREBY CERTIFY, THAT I HAVE SURVEYED AND MAPPED
THE LANDS SHOWN HEREON AND THAT, TO THE BEST OF
MY KNOWLEDGE AND BELIEF, THIS SURVEY AND MAP IS A
TRUE AND CORRECT REPRESENTATION THEREOF, AND THAT
I HAVE COMPLIED WITH THE APPLICABLE REQUIREMENTS
OF CHAPTER A-E 7 OF THE WISCONSIN ADMINISTRATIVE
CODE'S MINIMUM STANDARDS FOR PROPERTY SURVEYS."
DATED THIS 2nd DAY OF OCTOBER, 2013.

THOMAS A. BRETTIGER, R.L.S. 1763

- Legend-**
- 3" DIAMETER CONCRETE MONUMENT FOUND IN PLACE
 - 1" IRON PIPE FOUND IN PLACE
 - ⊠ 1/2" IRON ROD FOUND IN PLACE
 - 1" IRON PIPE SET
 - △ COMPUTED ANGLE POINT
 - () BEARING & DISTANCE OF RECORD

Survey For
Jack C. Rusch
W6447 Riverview Drive
Onalaska, WI 54650

SCALE: 1"= 80' DATE: 10/2/2013 DWL BY: TAB
Drawing No. **Eagle Landmark** Surveyor Inc.
5035 Hwy. 70 West, Eagle River, WI 54621
ES598-1 P&T (715)79-9510 eaglelandmark@earthlink.net

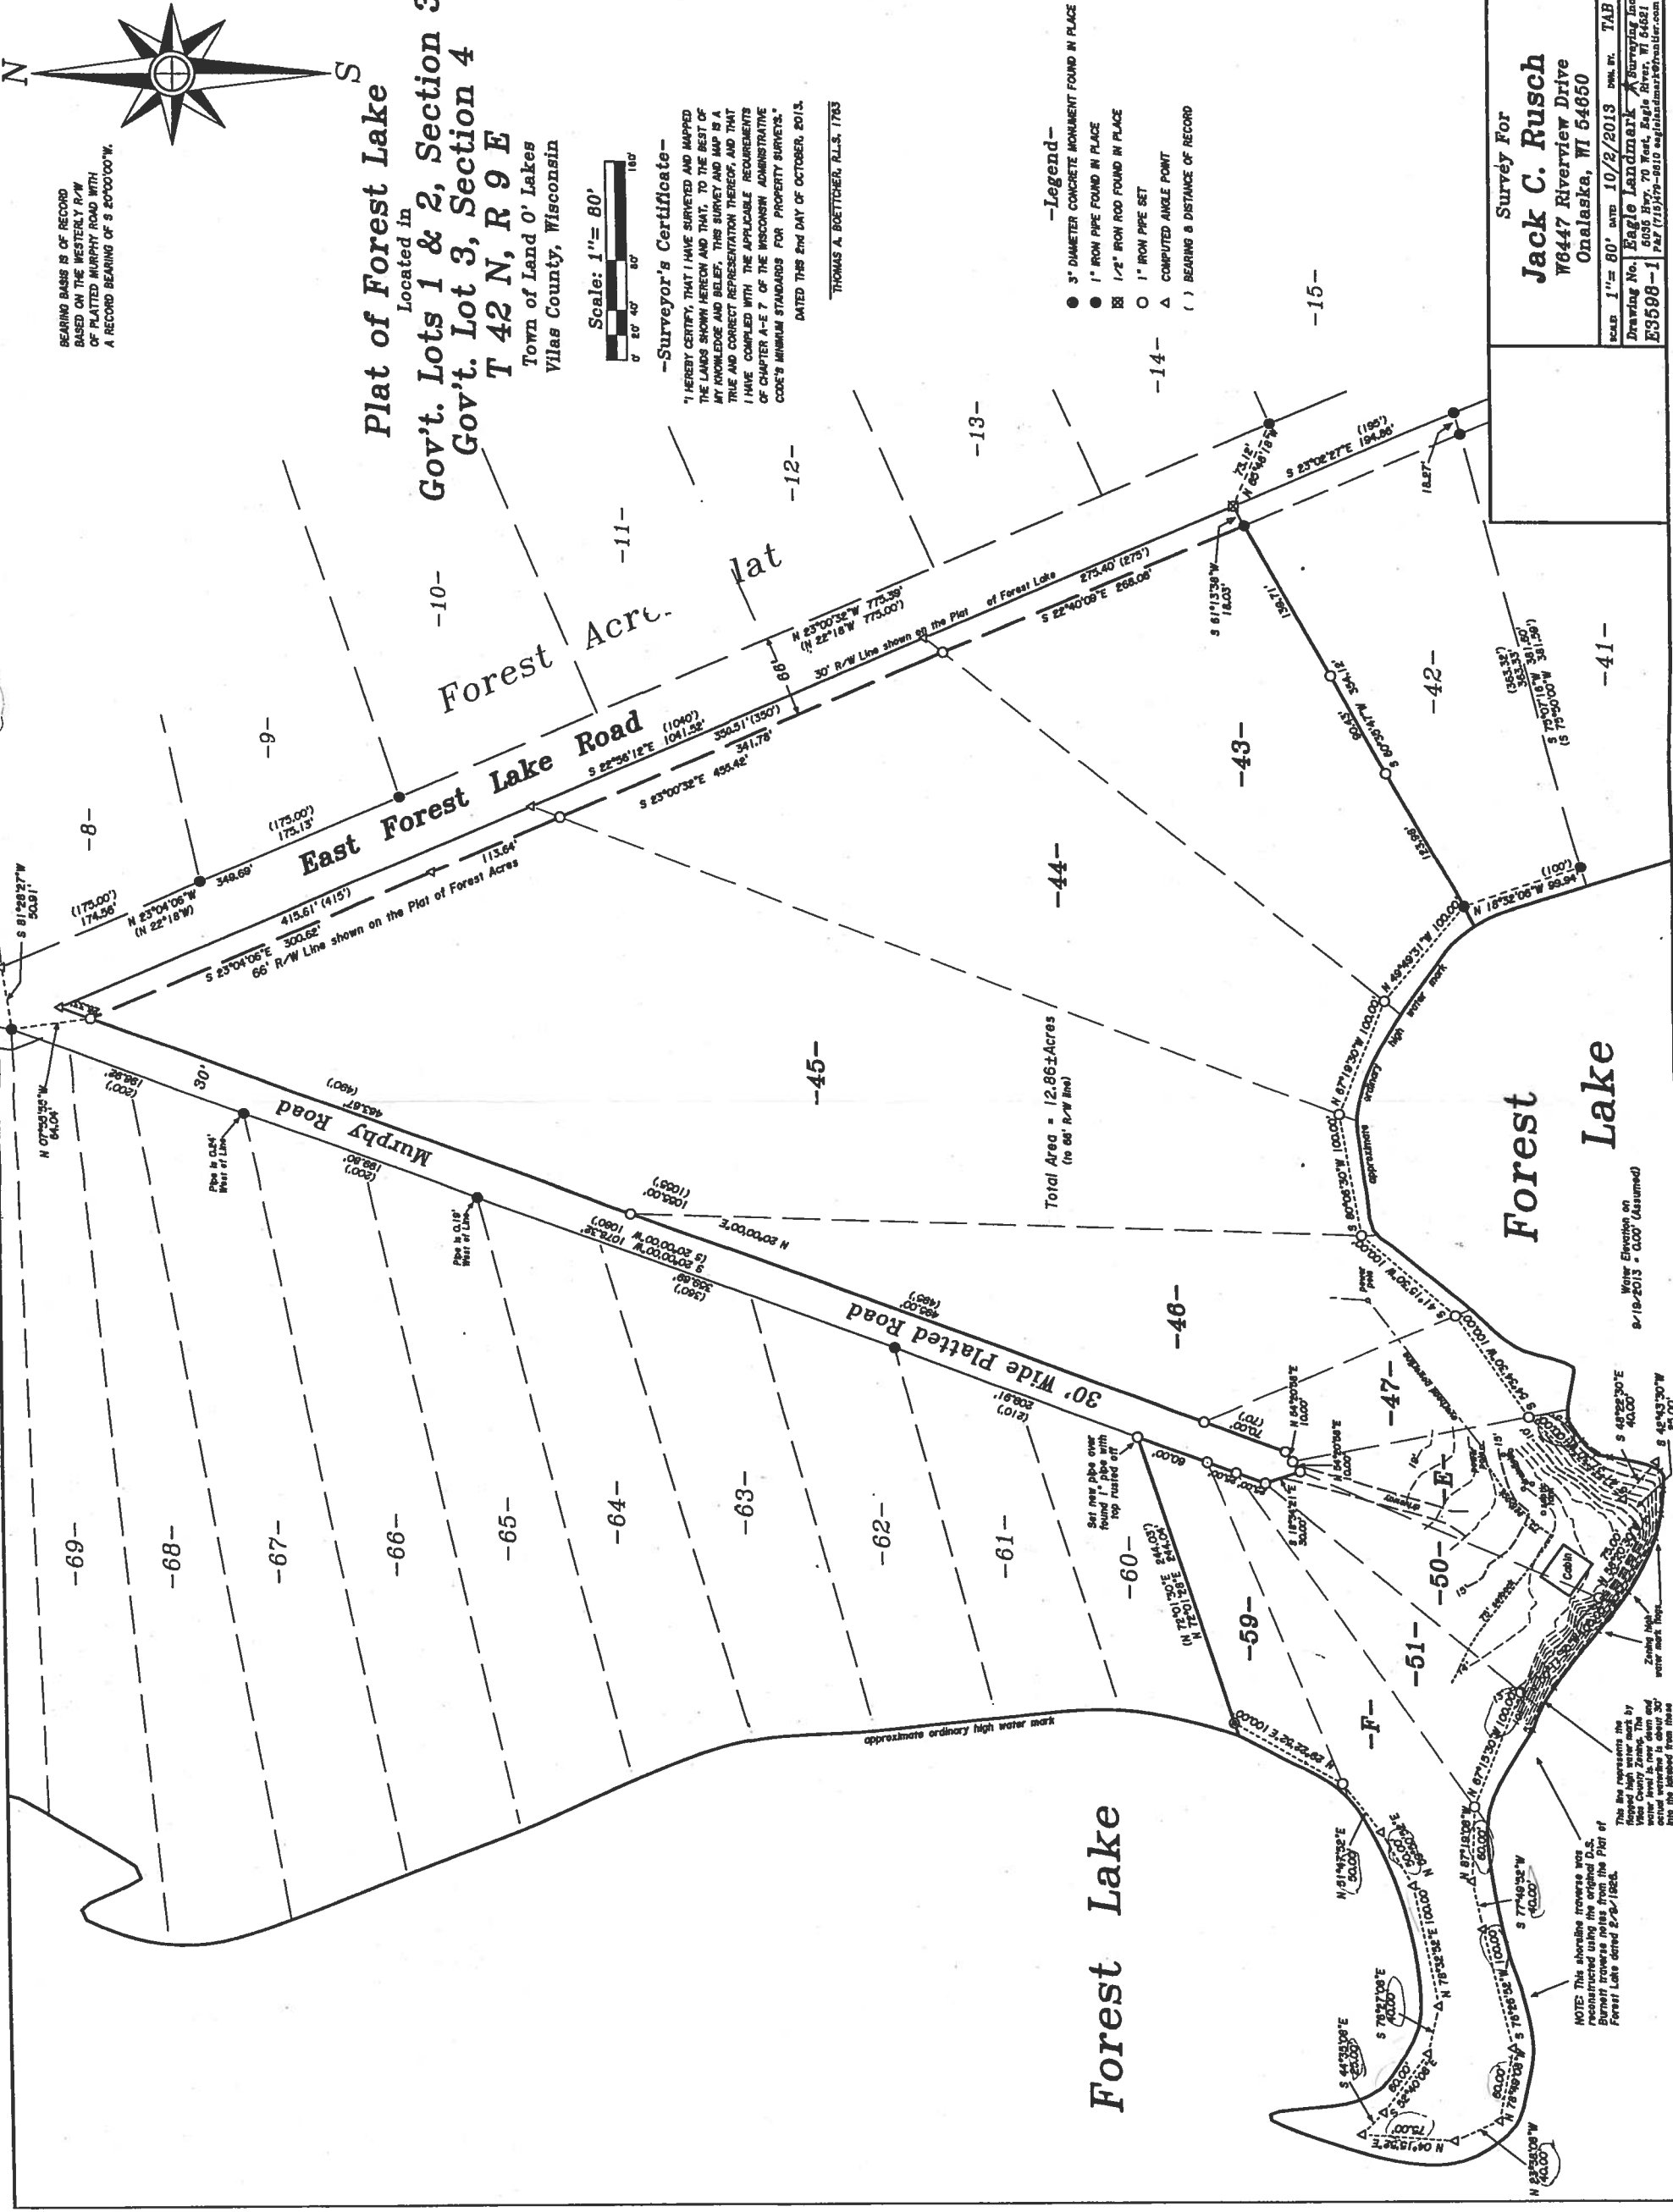

Forest Lake

Water Elevation on
9/19/2013 = 600' (assumed)

NOTE: This shoreline traverse was
conducted on the original D.S.
Burnett traverse from the Plat of
Forest Lake dated 2-9-1922.

This line represents the
flopped high water mark by
Vilas County Zoning. The
original high water mark
surveyed in 1922 is about 30'
into the lake from these
points.